

N=676.660

N=676.650

N=676.640

N=676.660

N=676.650

N=676.640

E=7.179.110

E=7.179.100

E=7.179.090

E=7.179.080

E=7.179.070


E=7.179.110

E=7.179.100

E=7.179.090

E=7.179.080

E=7.179.070

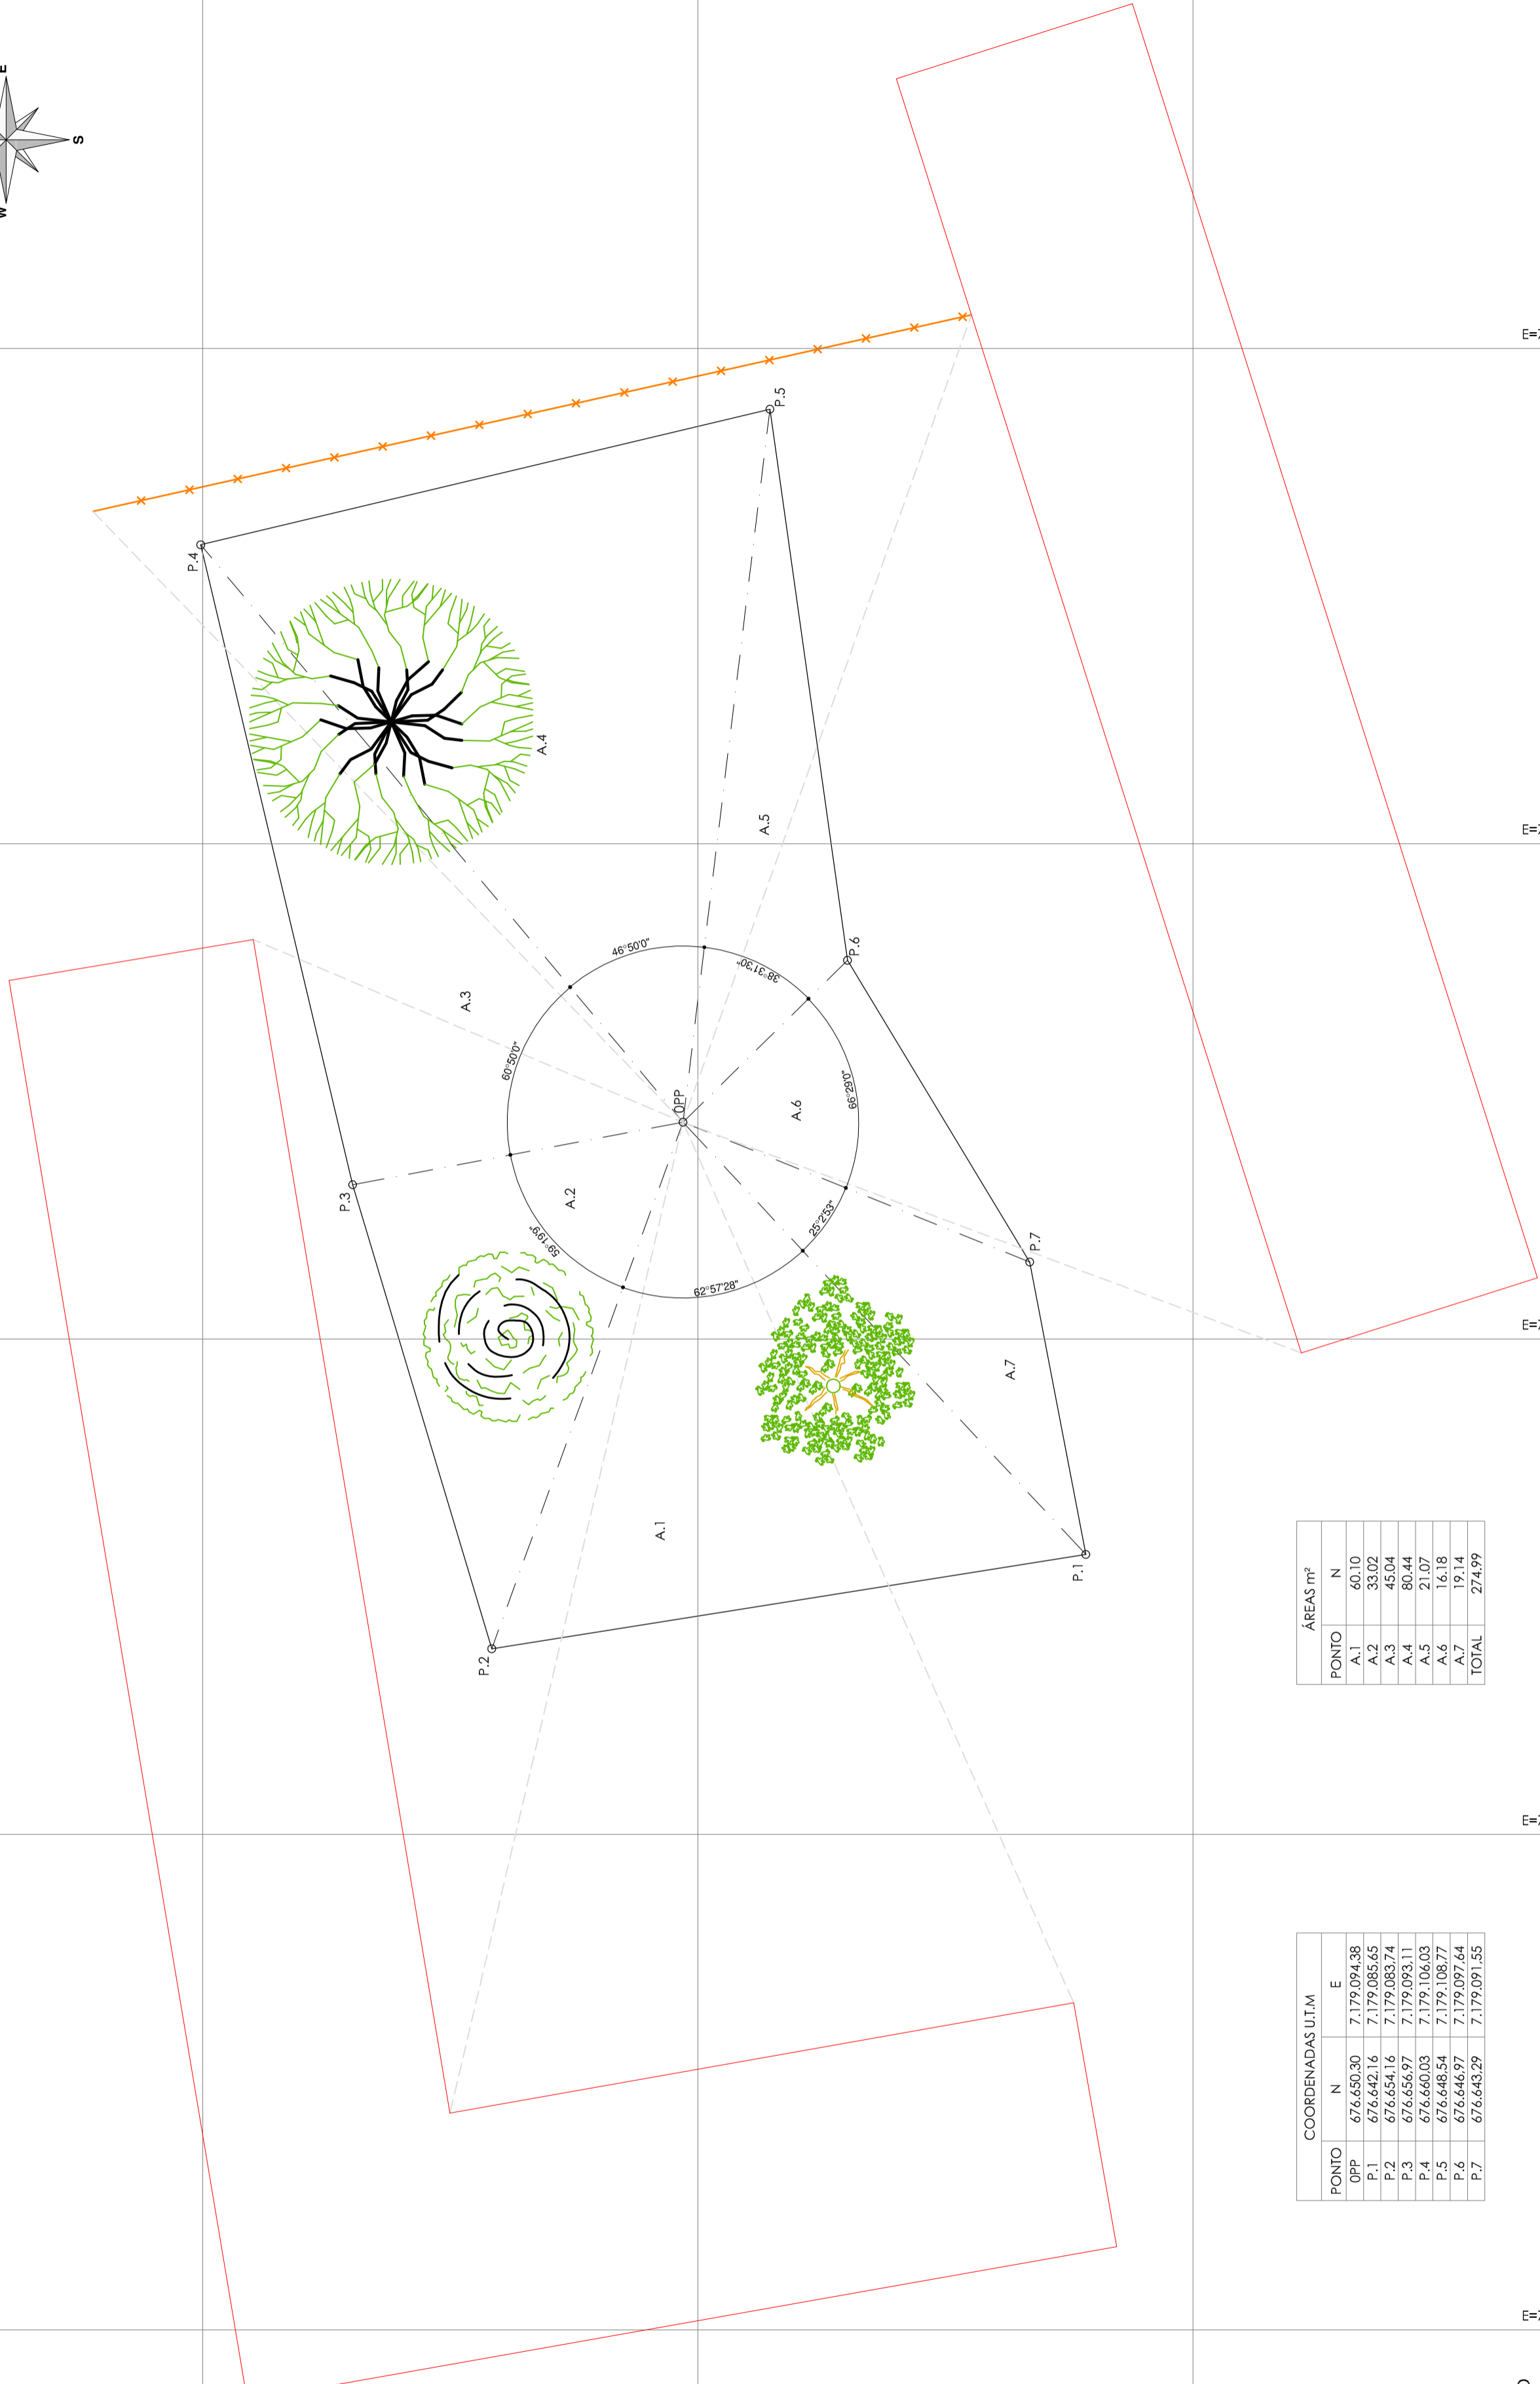

ÁREAS m ²	
PONTO	N
OPP	60.10
A.1	33.02
A.2	45.04
A.3	21.07
A.4	16.18
A.5	19.14
A.6	274.99
A.7	
TOTAL	

COORDENADAS UTM		
PONTO	N	E
OPP	676.650.30	7.179.094.38
P.1	676.642.16	7.179.085.65
P.2	676.654.16	7.179.083.74
P.3	676.656.97	7.179.093.11
P.4	676.660.03	7.179.106.03
P.5	676.648.54	7.179.108.77
P.6	676.646.97	7.179.097.64
P.7	676.643.29	7.179.091.55

LEVANTAMENTO PLANIMÉTRICO
ESCALA GRÁFICA 1:100
0 1,0 2,5 4,0m

OBSERVAÇÕES		PROJETO		CADERNO		PROJETO		CADERNO	
DATA: 25/05/11	PROJETO: CLEVERSON Z.	PROJETO: CLEVERSON Z.	PROJETO: CLEVERSON Z.	PROJETO: CLEVERSON Z.	PROJETO: CLEVERSON Z.	PROJETO: CLEVERSON Z.	PROJETO: CLEVERSON Z.	PROJETO: CLEVERSON Z.	PROJETO: CLEVERSON Z.
ALTERAÇÕES		MEDICÃO TERRENO		LEVANTAMENTO PLANIMÉTRICO		PRACA DO CEEP		CEEP	
PECEEP-PC-01		01		1:100		1:100		1:100	